

SCALE: 1"= 500'

1 SHEET ONLY


RECORD OF SURVEY NO. 37 - 58

UNINCORPORATED TERRITORY OF MONO COUNTY
BEING A SURVEY OF LOT LINE ADJUSTMENT PARCEL 2 AND THE COMMON LINE BETWEEN
LOT LINE ADJUSTMENT PARCELS 1 AND 3 OF MONO COUNTY LOT LINE ADJUSTMENT 97-04
PER CERTIFICATE OF COMPLIANCE RECORDED IN VOLUME 766, PAGES 9-18 OF OFFICIAL
RECORDS, MONO COUNTY, CALIFORNIA

SURVEYOR'S STATEMENT:

THIS MAP CORRECTLY REPRESENTS A SURVEY MADE
BY ME OR UNDER MY DIRECTION IN CONFORMANCE
WITH THE REQUIREMENTS OF THE LAND SURVEYORS'
ACT AT THE REQUEST OF WHITE MOUNTAIN RANCH
IN MAY 1996.


Andrew K. Holmes 4/16/97
ANDREW K. HOLMES DATE
L.S. 4428 LIC. EXP. 9-30-01

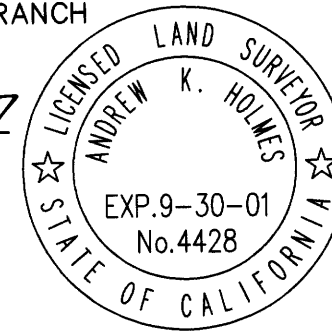

COUNTY SURVEYOR'S STATEMENT:

THIS MAP HAS BEEN EXAMINED IN ACCORDANCE WITH
SECTION 8766 OF THE LAND SURVEYORS' ACT THIS
22ND DAY OF October 1997.

COUNTY SURVEYOR
Richard Boardman 10/22/97
RICHARD BOARDMAN DATE
L.S. 4686 LIC. EXP. 9-30-99

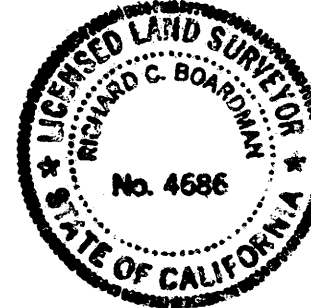

RECORDER'S STATEMENT:

FILED THIS 31st DAY OF October 1997.
AT 9:50 A.M. IN BOOK 3 OF RECORD OF
SURVEY MAPS AT PAGE 57 AT THE REQUEST
OF TRIAD/HOLMES ASSOCIATES.


INSTRUMENT NO.: #5708
FEE: \$7.00

RENN NOLAN
MONO COUNTY RECORDER

BY: Renn M. Nolan
DEPUTY COUNTY RECORDER

LEGEND

- SET 1" I.P. WITH CAP, "L.S. 4428"
- FOUND MONUMENT AS NOTED
- ⊙ FOUND 2" I.P., "L.S. 4428", AS SET PER R1

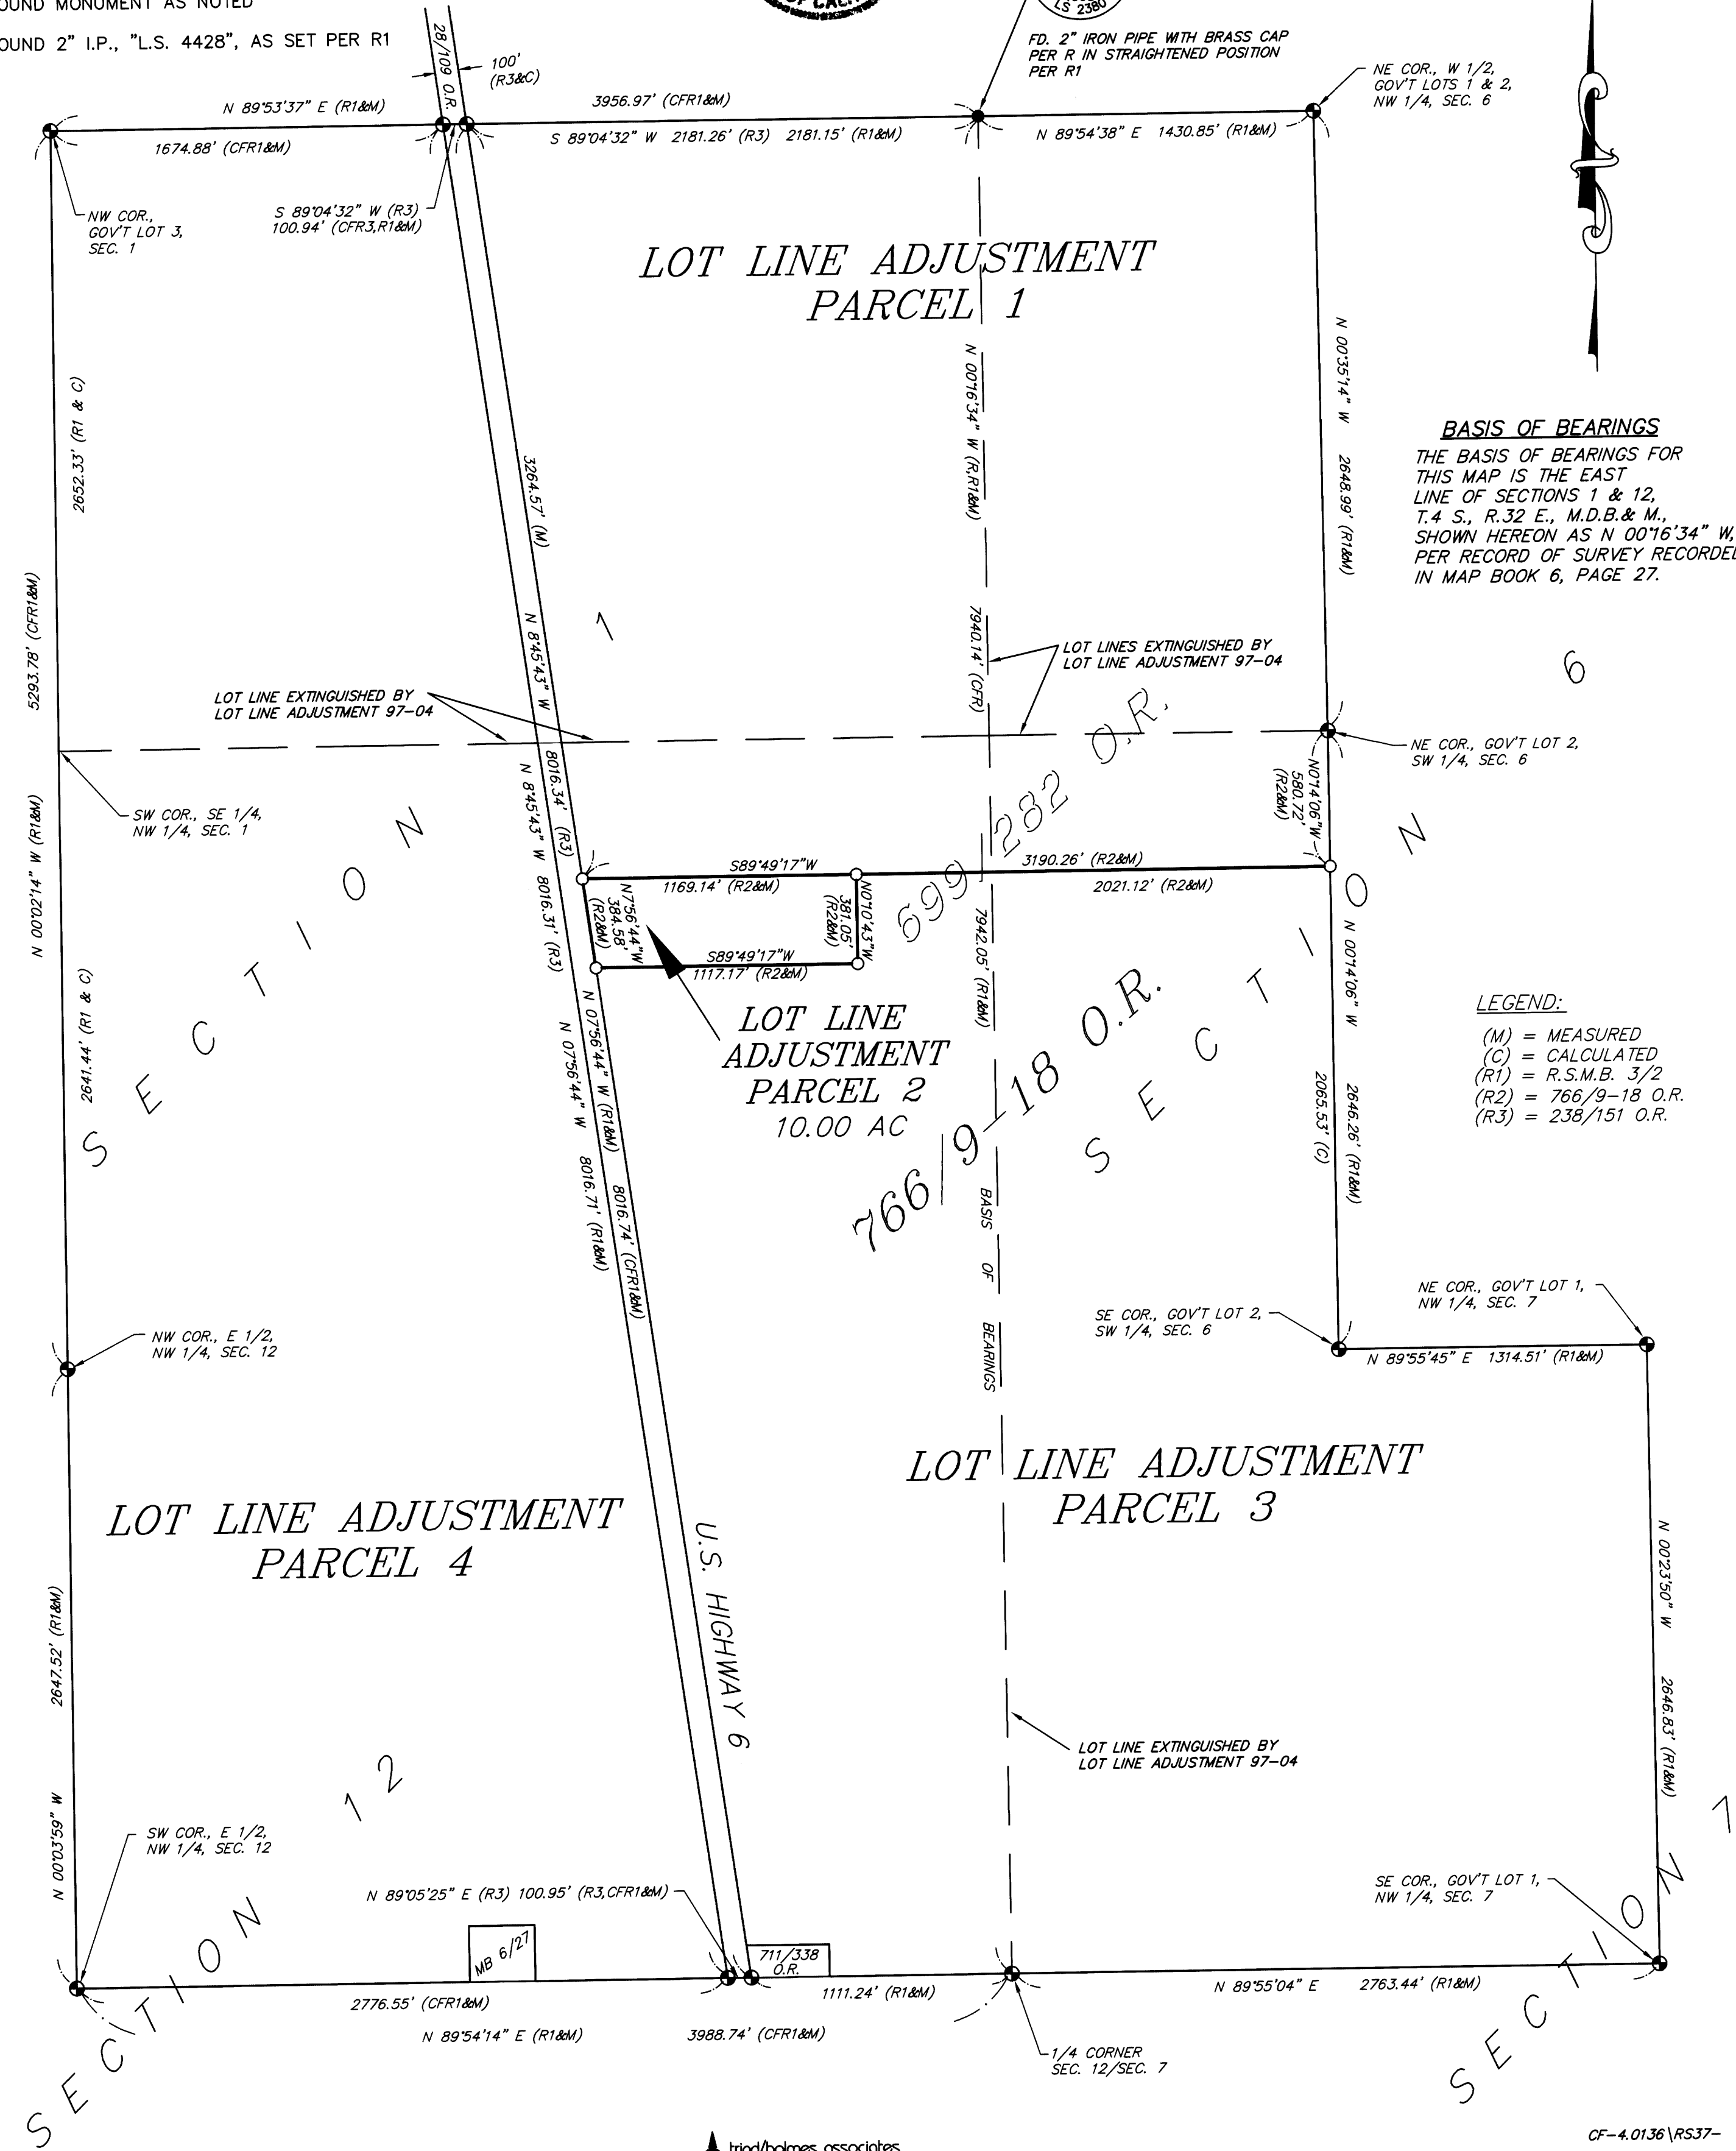

BASIS OF BEARINGS
THE BASIS OF BEARINGS FOR
THIS MAP IS THE EAST
LINE OF SECTIONS 1 & 12,
T.4 S., R.32 E., M.D.B. & M.,
SHOWN HEREON AS N 00°16'34" W,
PER RECORD OF SURVEY RECORDED
IN MAP BOOK 6, PAGE 27.

LEGEND:
(M) = MEASURED
(C) = CALCULATED
(R1) = R.S.M.B. 3/2
(R2) = 766/9-18 O.R.
(R3) = 238/151 O.R.

BOOK 3 OF RECORD OF SURVEY MAPS AT PAGE 57